


F.A.P. RTE.	SECTION	COUNTY	TOTAL SHEETS	SHEET NO.
322	(12-1)I-N	UNION	46	4
STA.		TO STA.		
FED. ROAD DIST. NO.		ILLINOIS	FED. AID PROJECT	

0098837

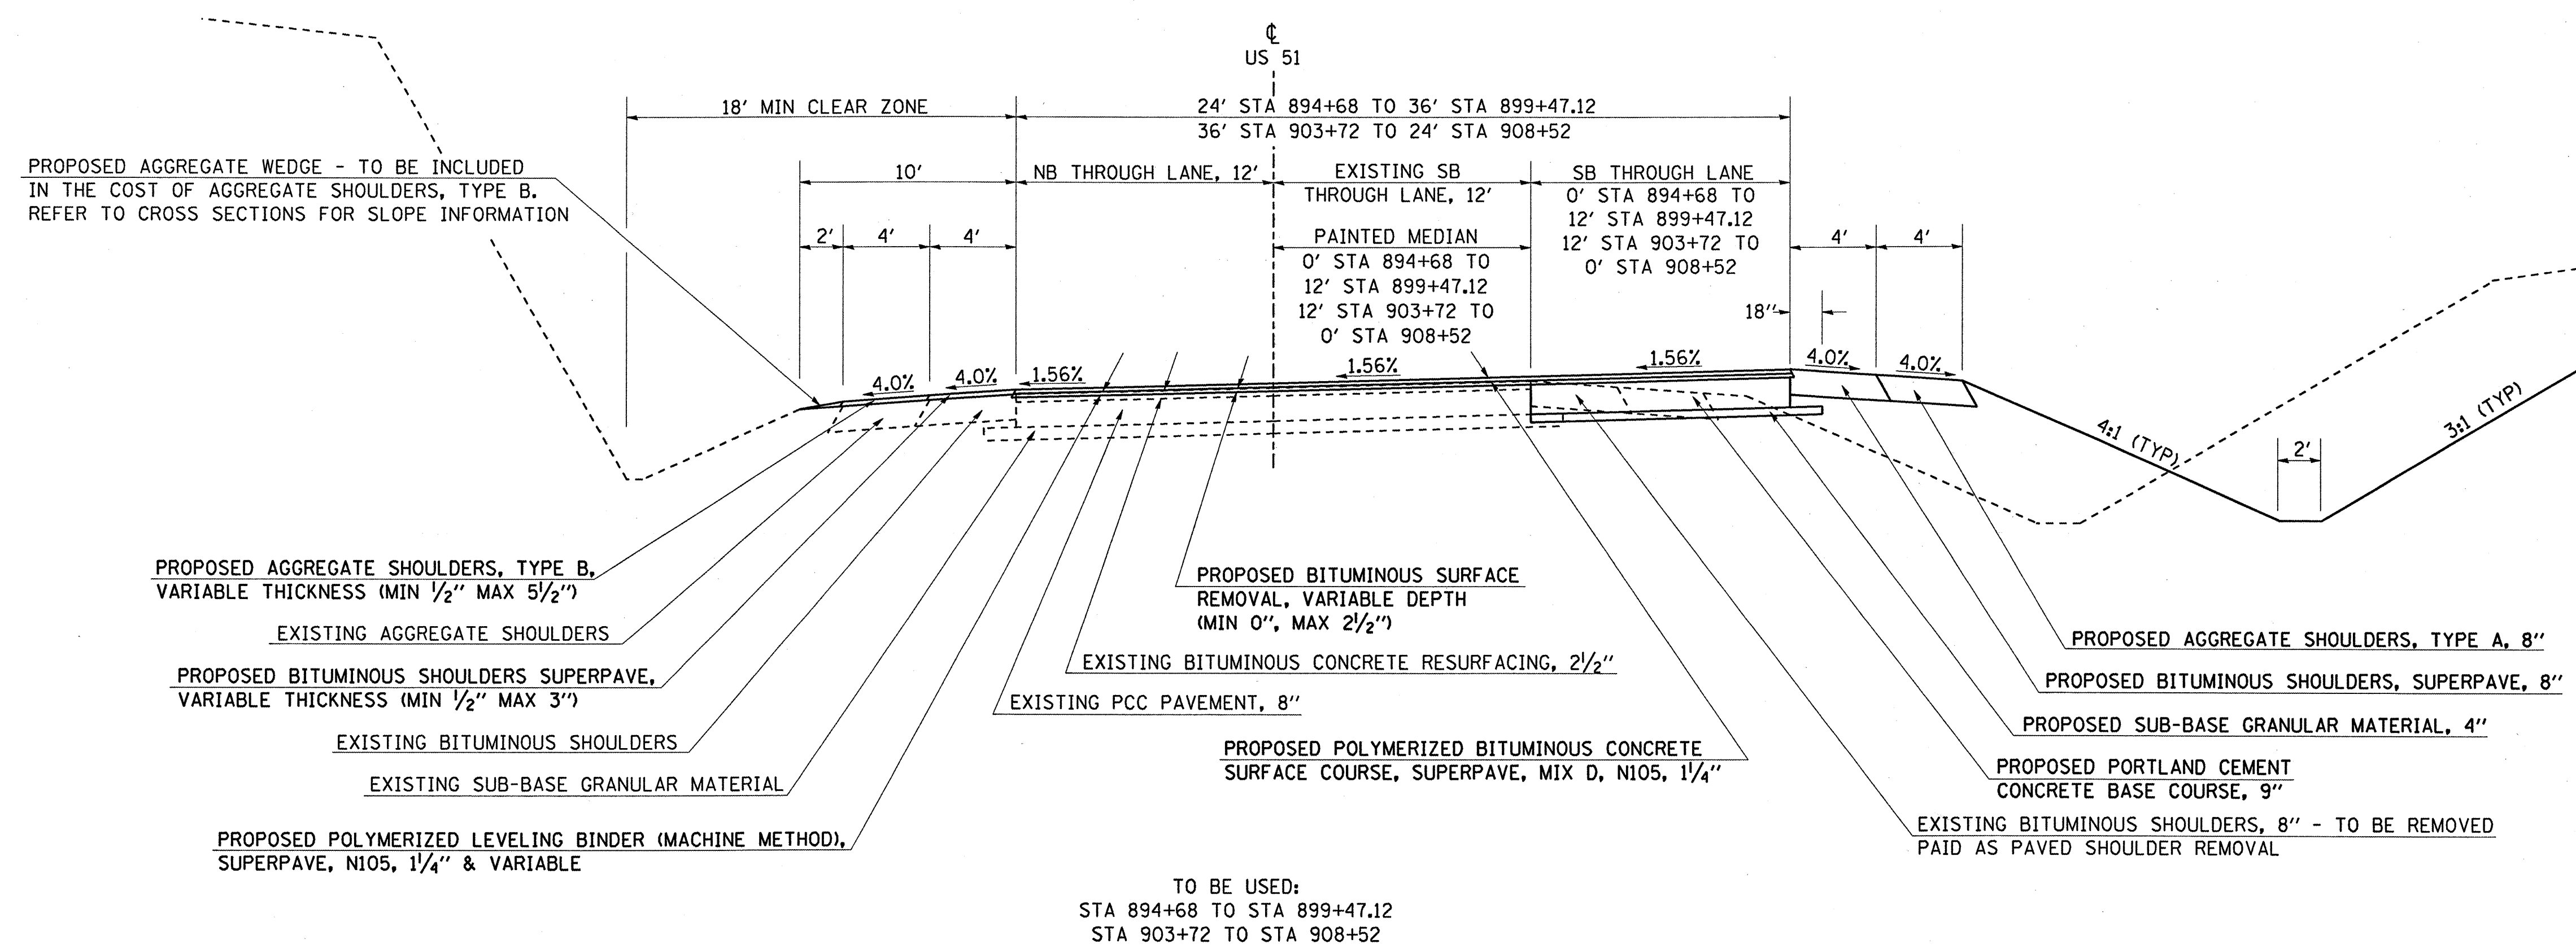

NOTE: MILL 1 1/2" OF BITUMINOUS AT ϕ ELEVATION. BITUMINOUS SURFACE REMOVAL DEPTH WILL BE VARIABLE IN ORDER TO ATTAIN 1.56% SUPERELEVATION.

